


Note of Unmarked Three-fers:

- Please refer to the Channel Hookup to see which 6" Fresnels are three-fered

General Notes:

- Pull shutters out
- C-clamp openings face US
- Make cables tidy on pipes
- Drop color at hang

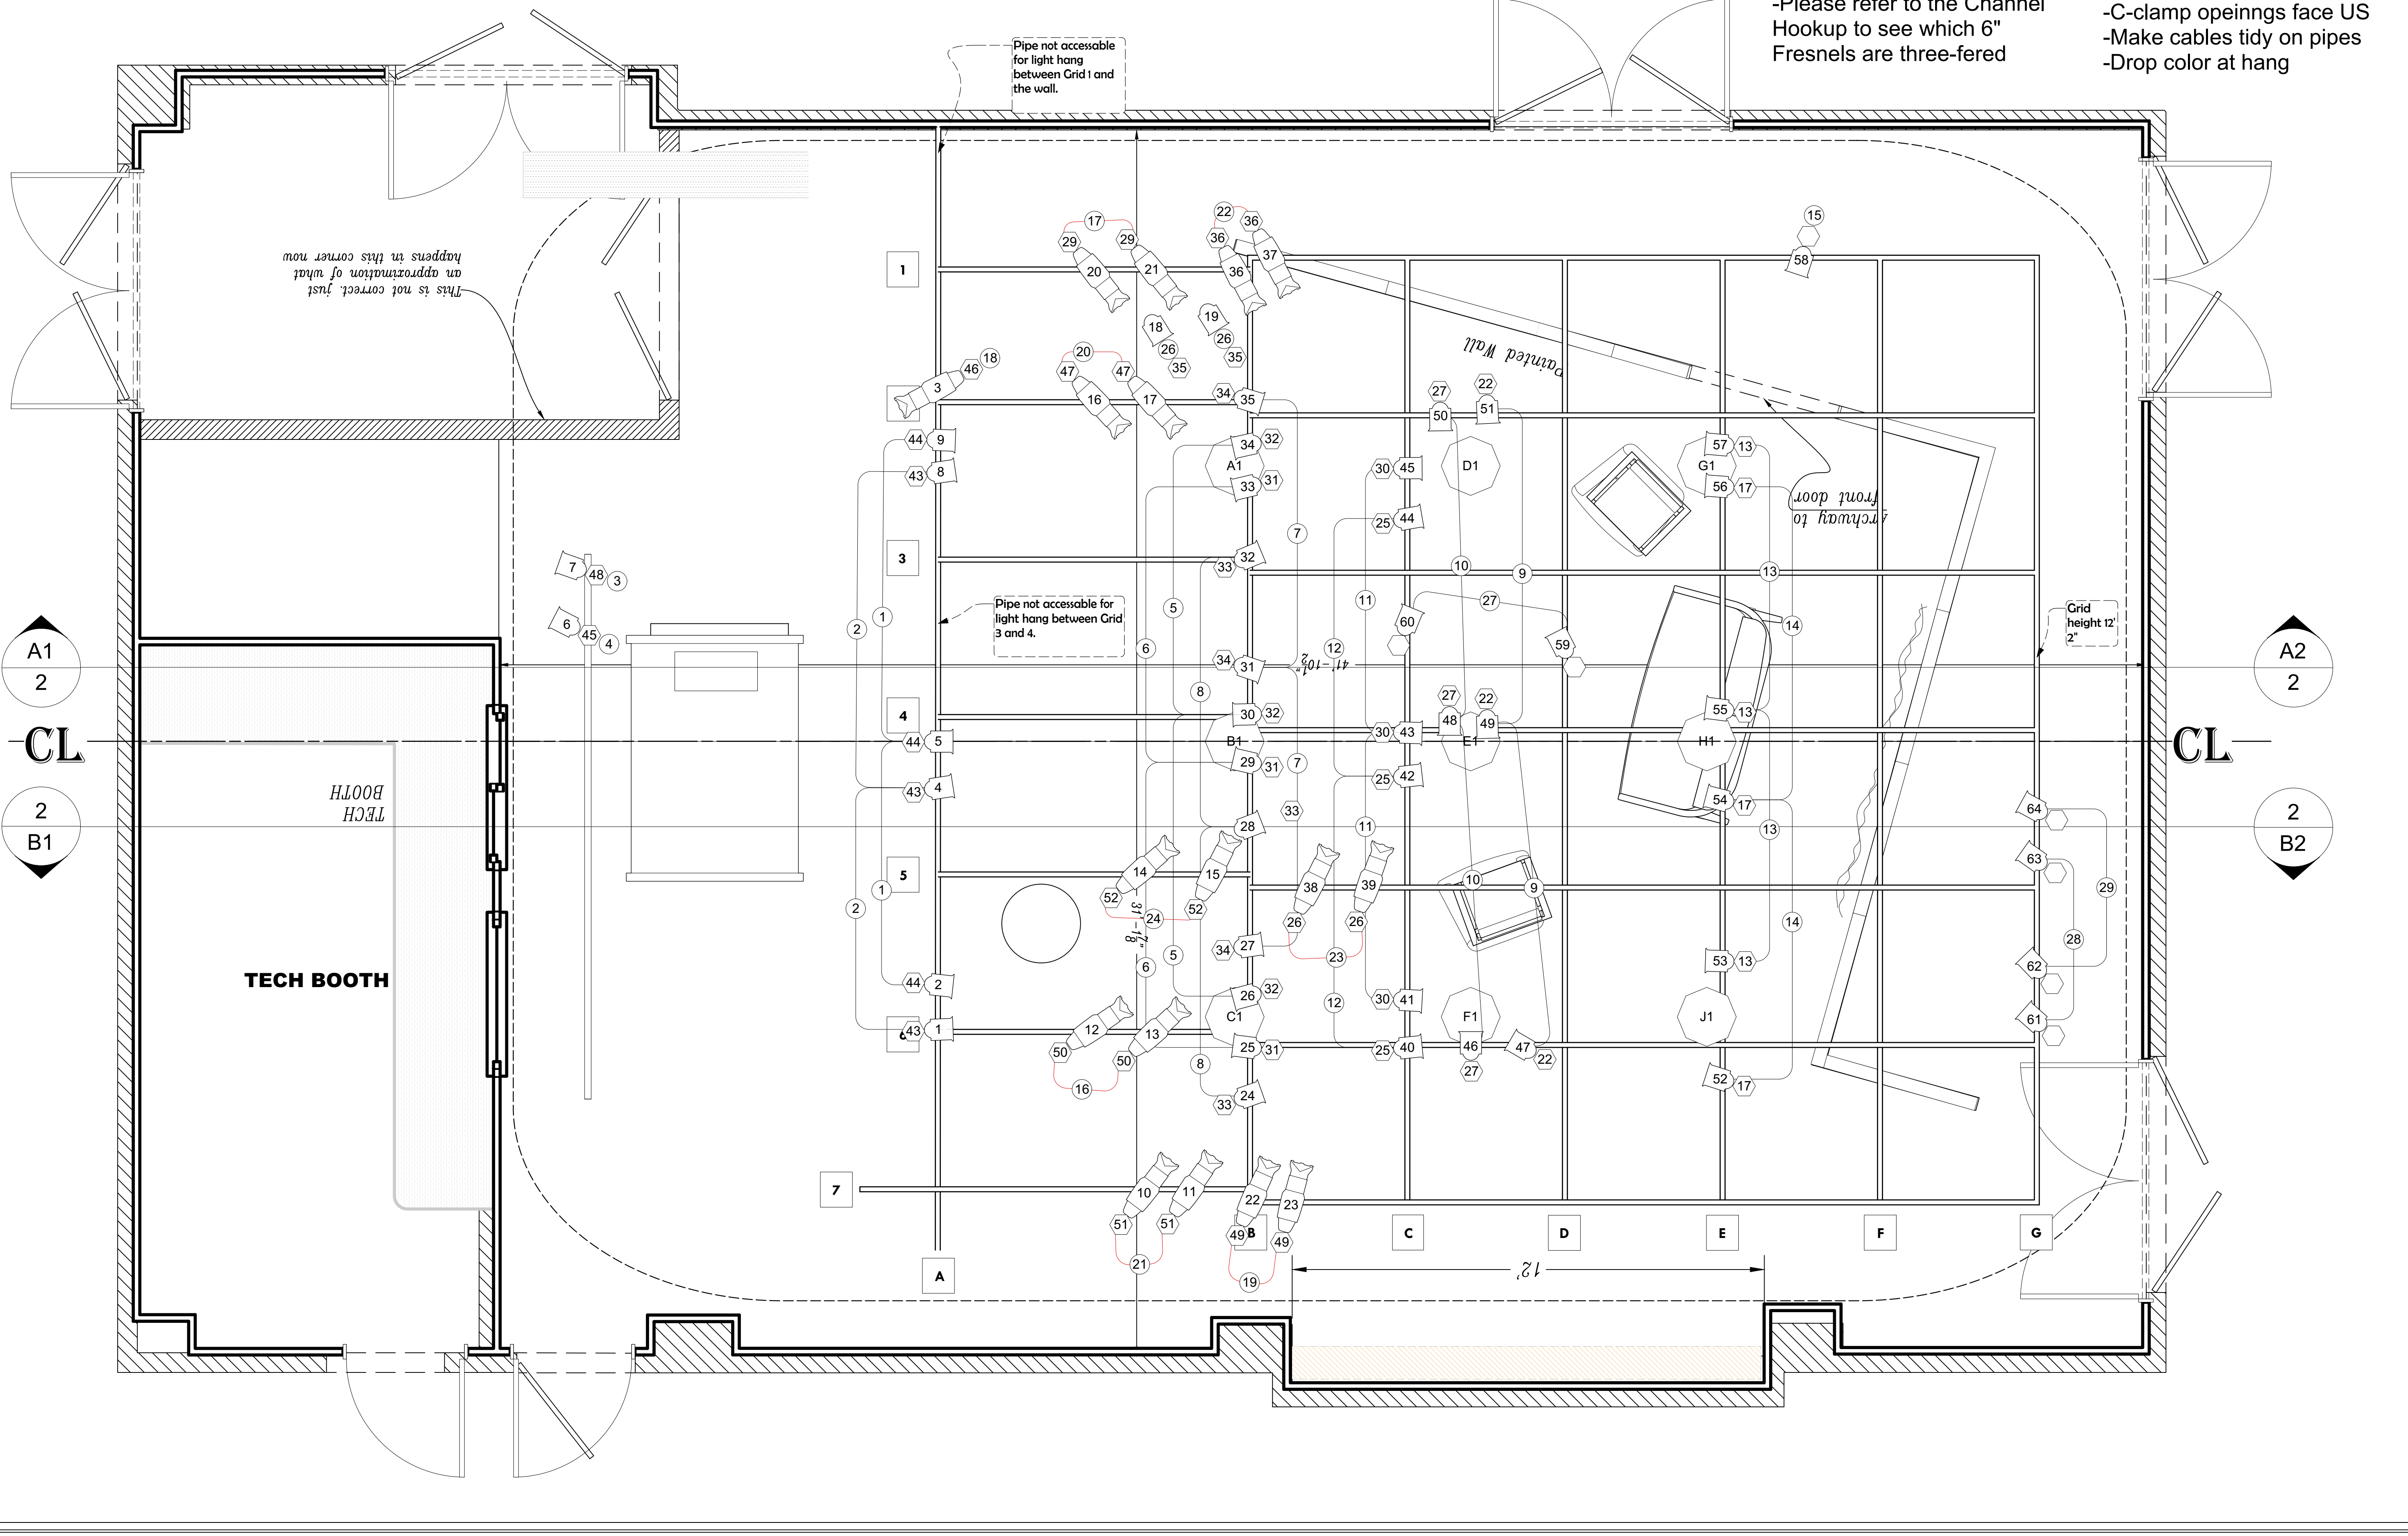

SHELDON PATINKIN THEATRE GROUND PLAN

not to scale, refer to the cross section for actual height and placement

	DUCT WORK		COUNTER TOP
	PLUMBING		CIRCUIT RACEWAY
	CONCRETE		CURTAIN TRACK

Scale: 1/2" = 1' - 0"
 Drafted By: Gwenne "Goo Goo" Godwin
 Master Electrician
 October 2006

1
 OF 2
 10/3/06
 VECTORWORKS